




**GARDEN
ROOF
ASSEMBLY**

AMERICAN HYDROTECH, INC.

**CREATING CURVED SLOPES USING
GARDNET TRAPEZOIDAL SECTIONS**

SCALE: NONE
DATE: 8/17/2020

GN-11C

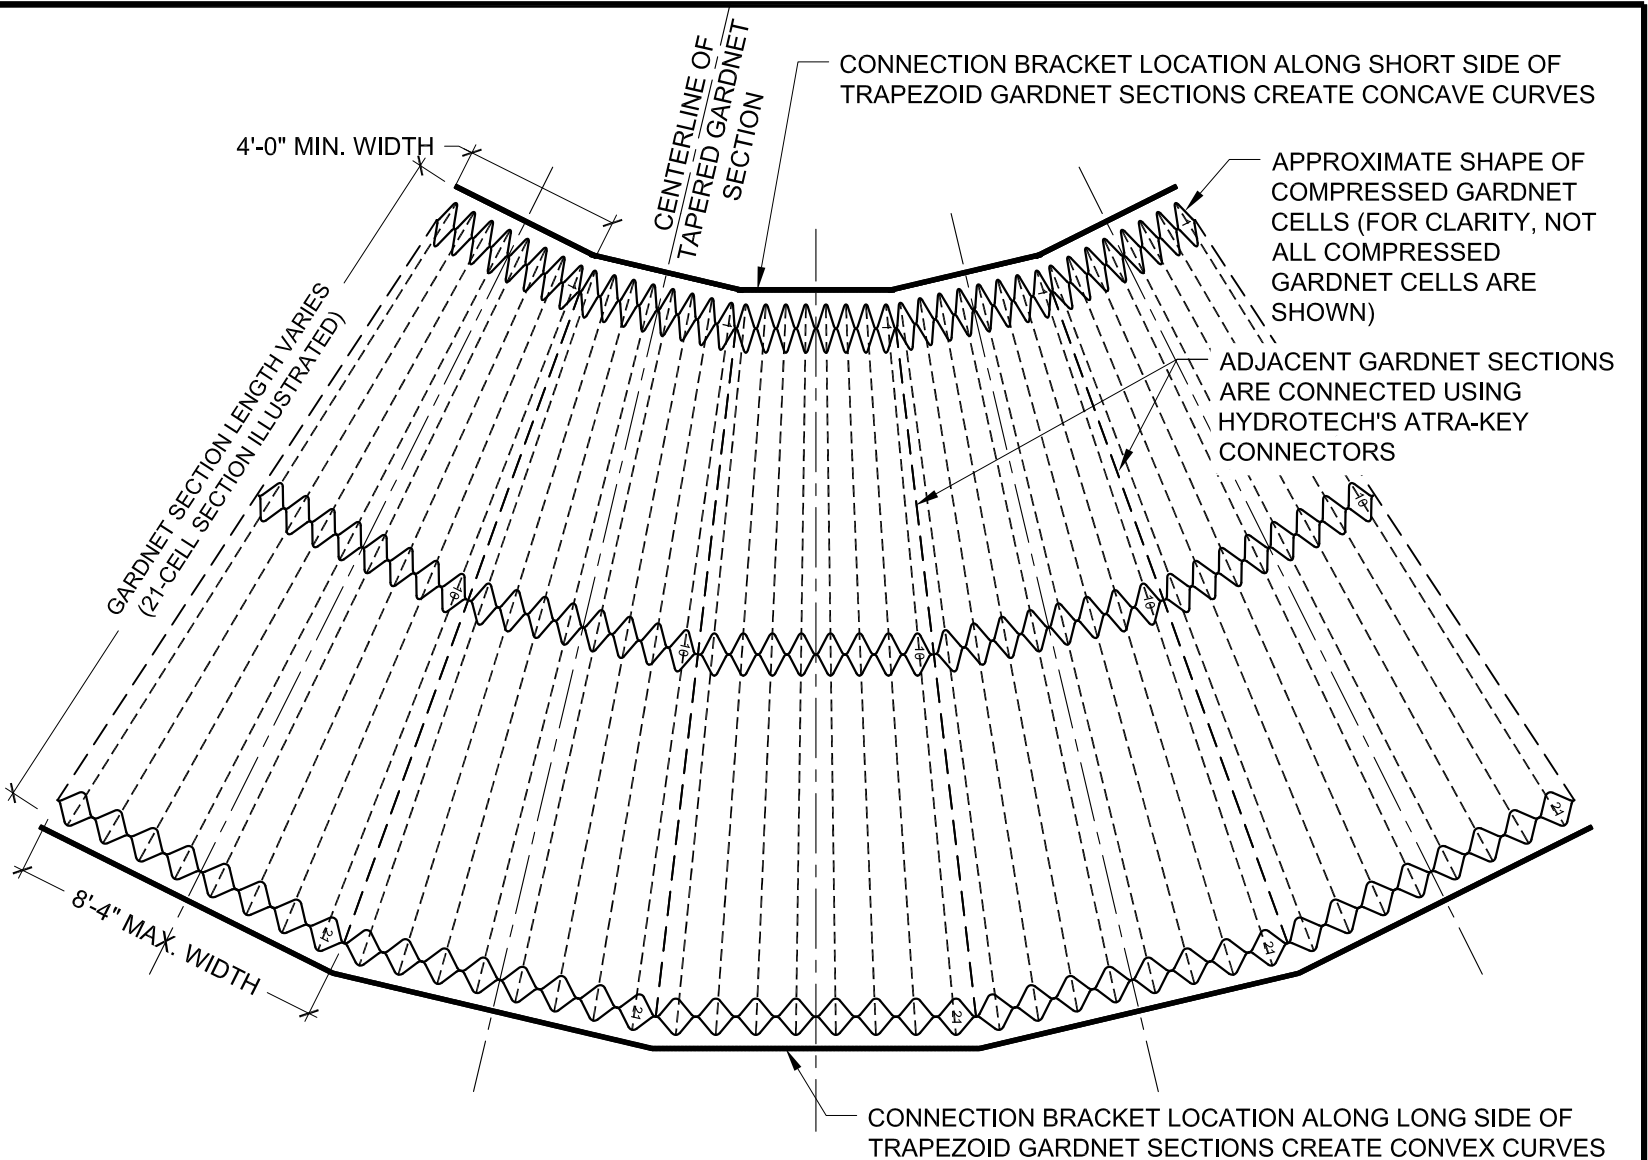

NOTES:

1. GARDNET SECTIONS CAN BE COMPRESSED INTO TRAPEZOIDAL SHAPES TO ACCOMMODATE CONVEX OR CONCAVE HORIZONTAL CURVED SLOPE LAYOUTS. WHILE A 21-CELL SECTION IS ILLUSTRATED, ANY LENGTH GARDNET PANEL CAN BE TAPERED AS INDICATED.
2. GARDNET MUST NOT BE EXPANDED BEYOND MAXIMUM WIDTH DIMENSIONS SHOWN. MINIMUM WIDTH SHOWN IS BASED ON APPROX. 50% OF NORMAL SECTION WIDTH. TIGHTER WIDTHS ARE NOT RECOMMENDED AS IT LIMITS MEDIA VOLUME IN CELLS.

This information is intended only for general conceptual purposes. It is based on data and knowledge considered to be true and correct. It is offered for the user's consideration, investigation and verification and is not intended to substitute for the advice provided by appropriate professionals. Hydrotech assumes no liability for the use of this information. The determination of the suitability and applicability of this information is the sole responsibility of the user.